




GROUND FLOOR PLAN
CLASS B1(b), B1(c) & B2 UNITS

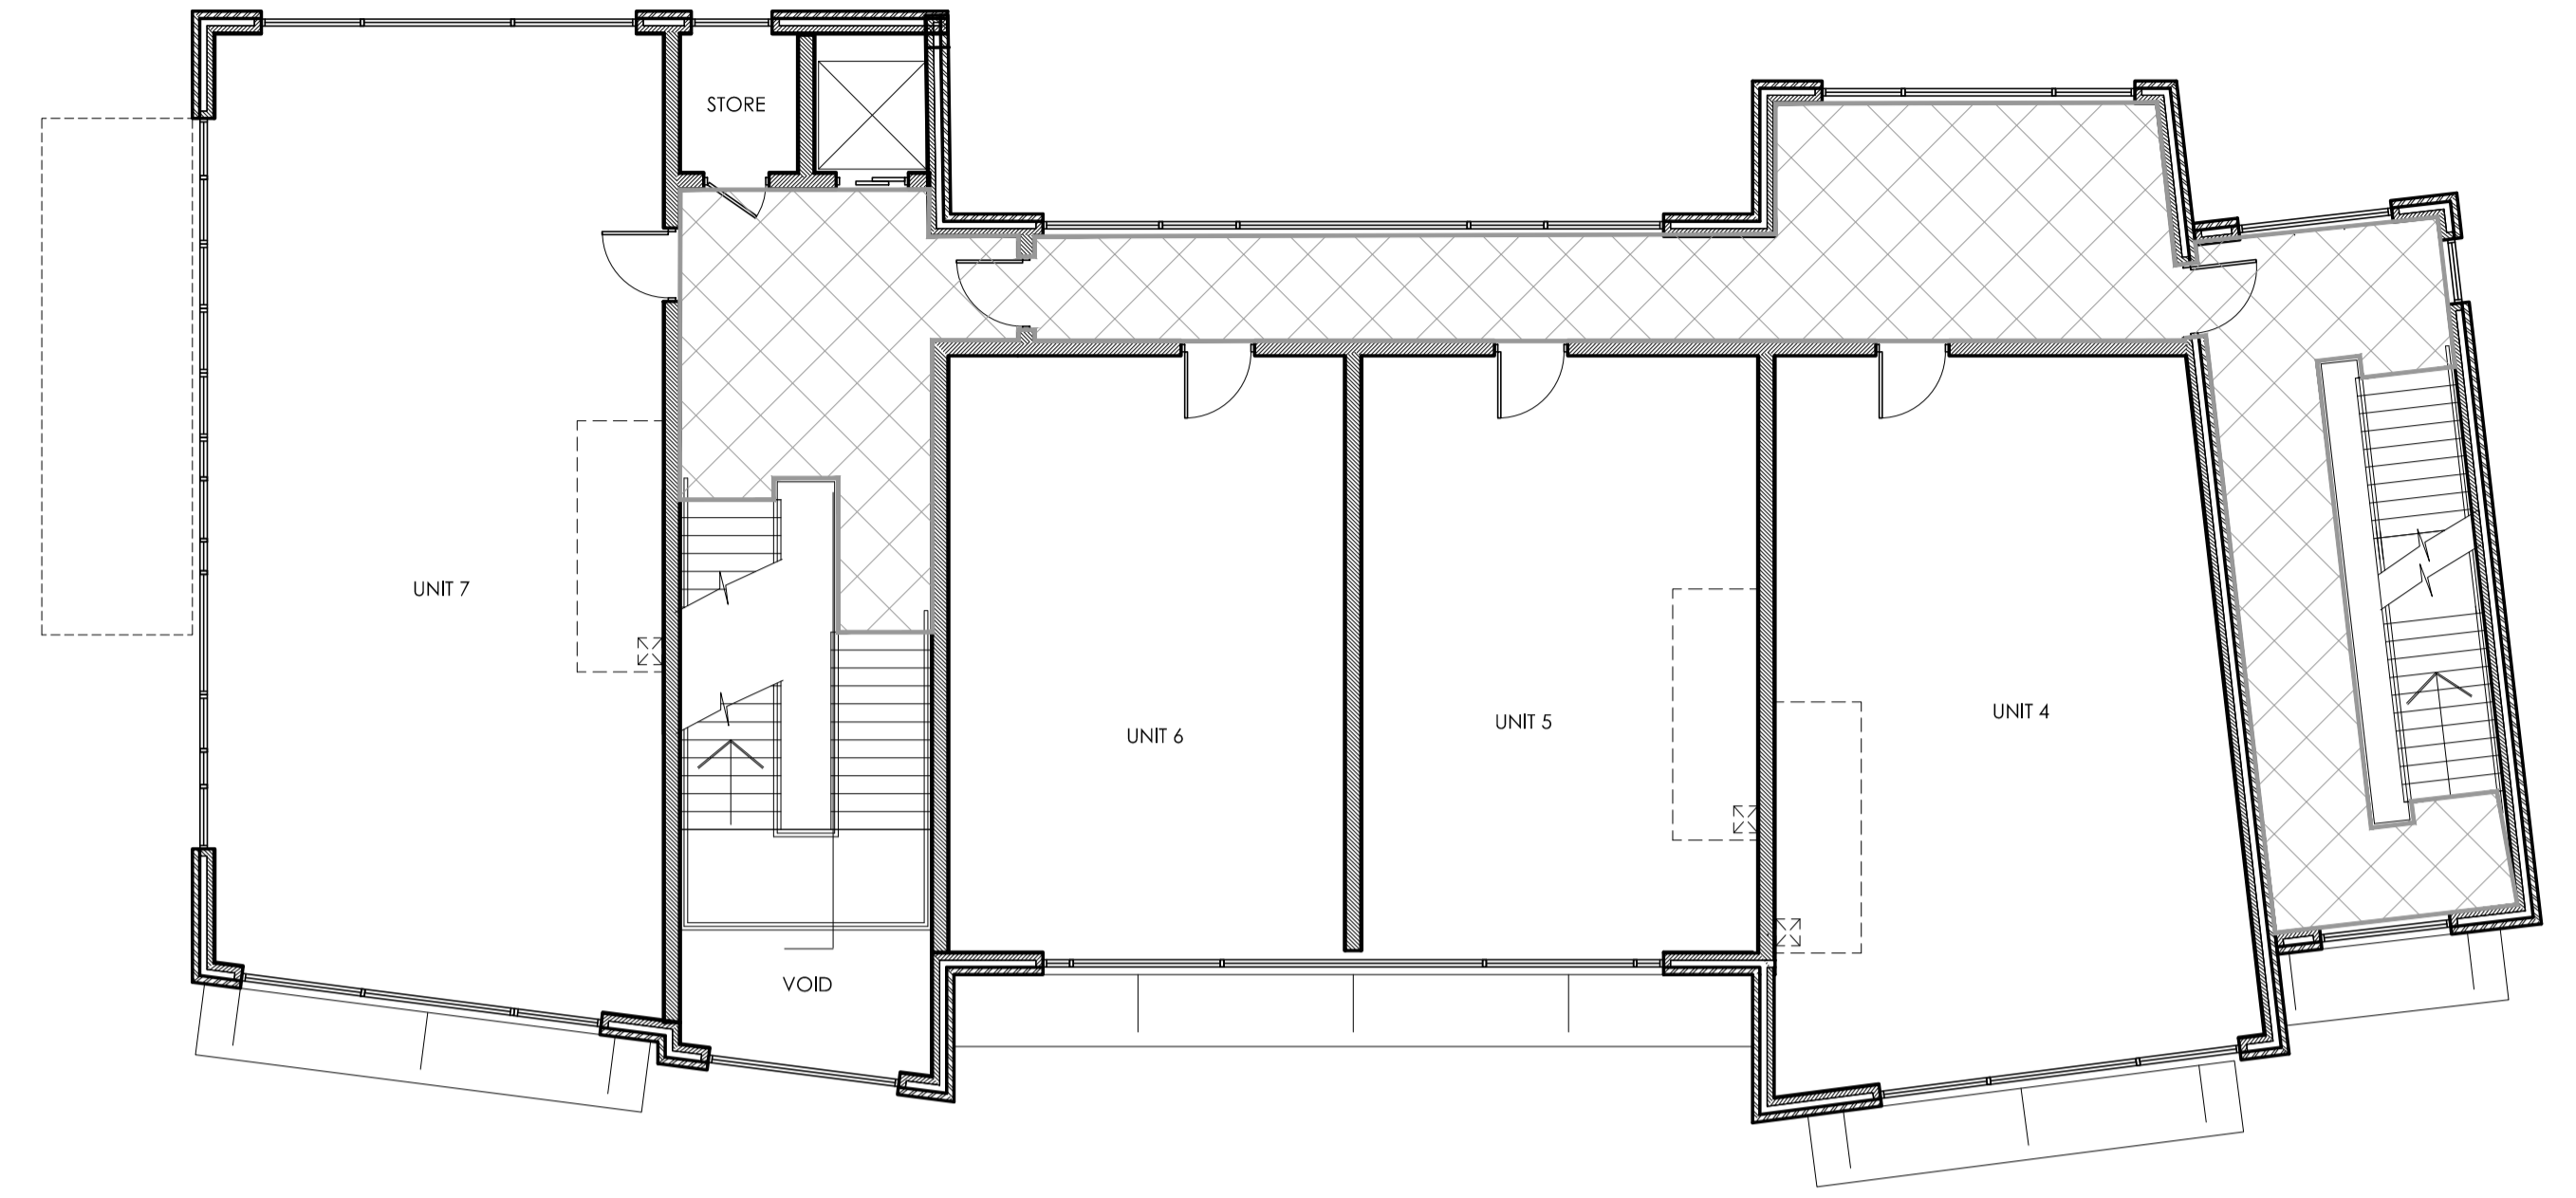

FIRST FLOOR PLAN
CLASS B1(b), B1(c) & B2 UNITS

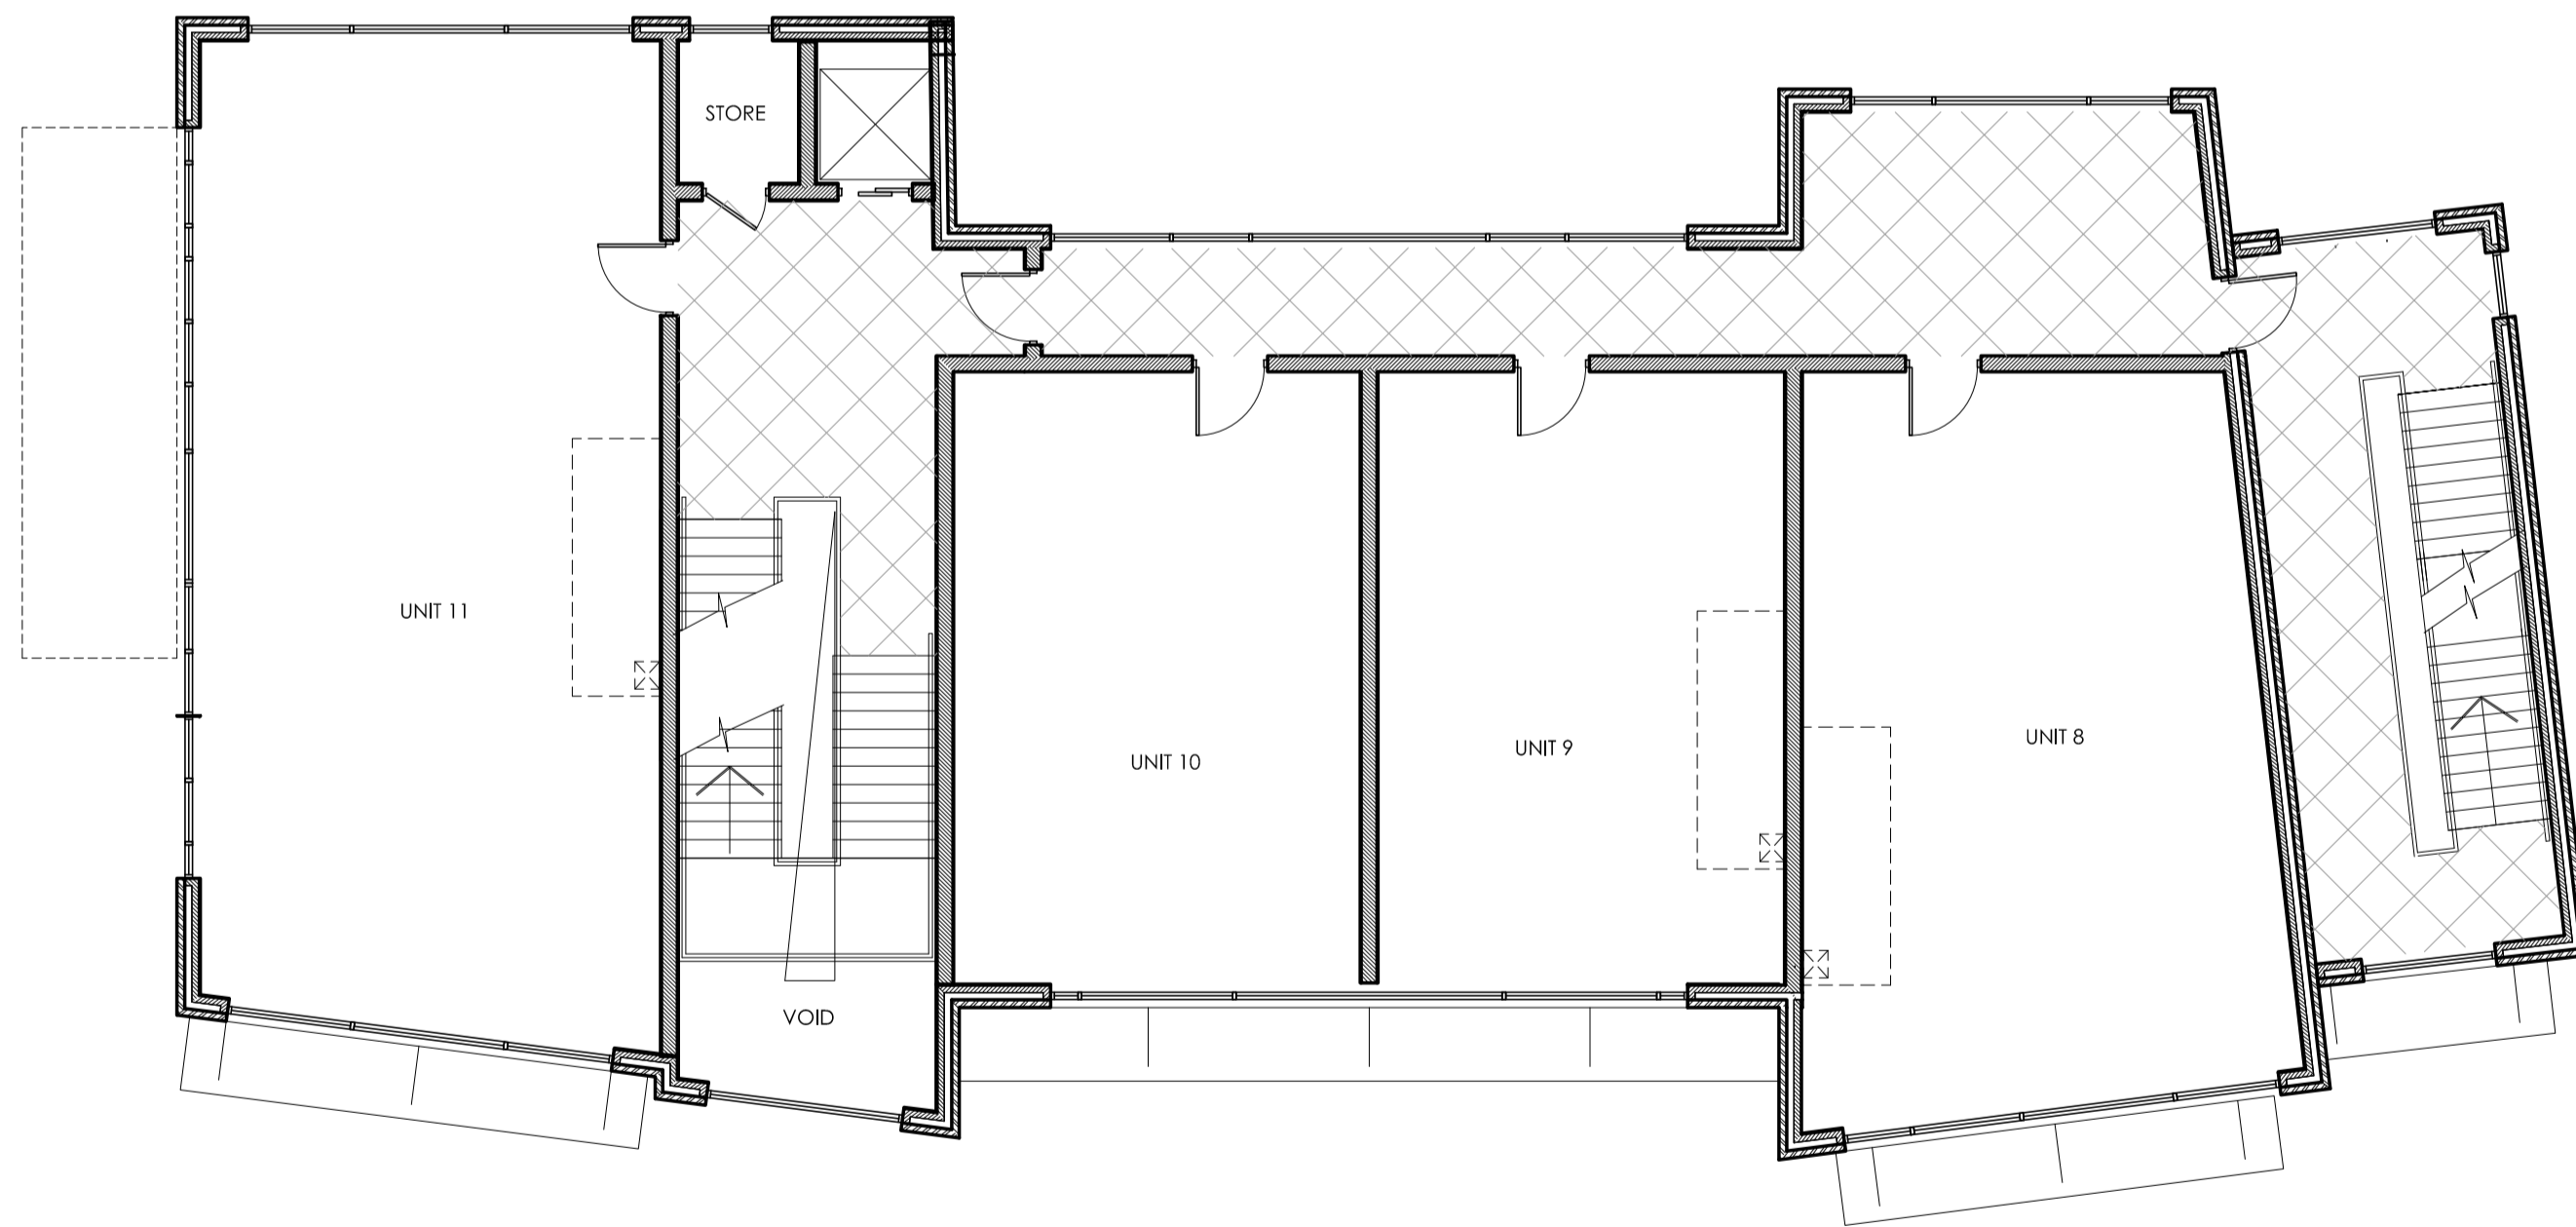

SECOND FLOOR PLAN
CLASS B1(b), B1(c) & B2 UNITS

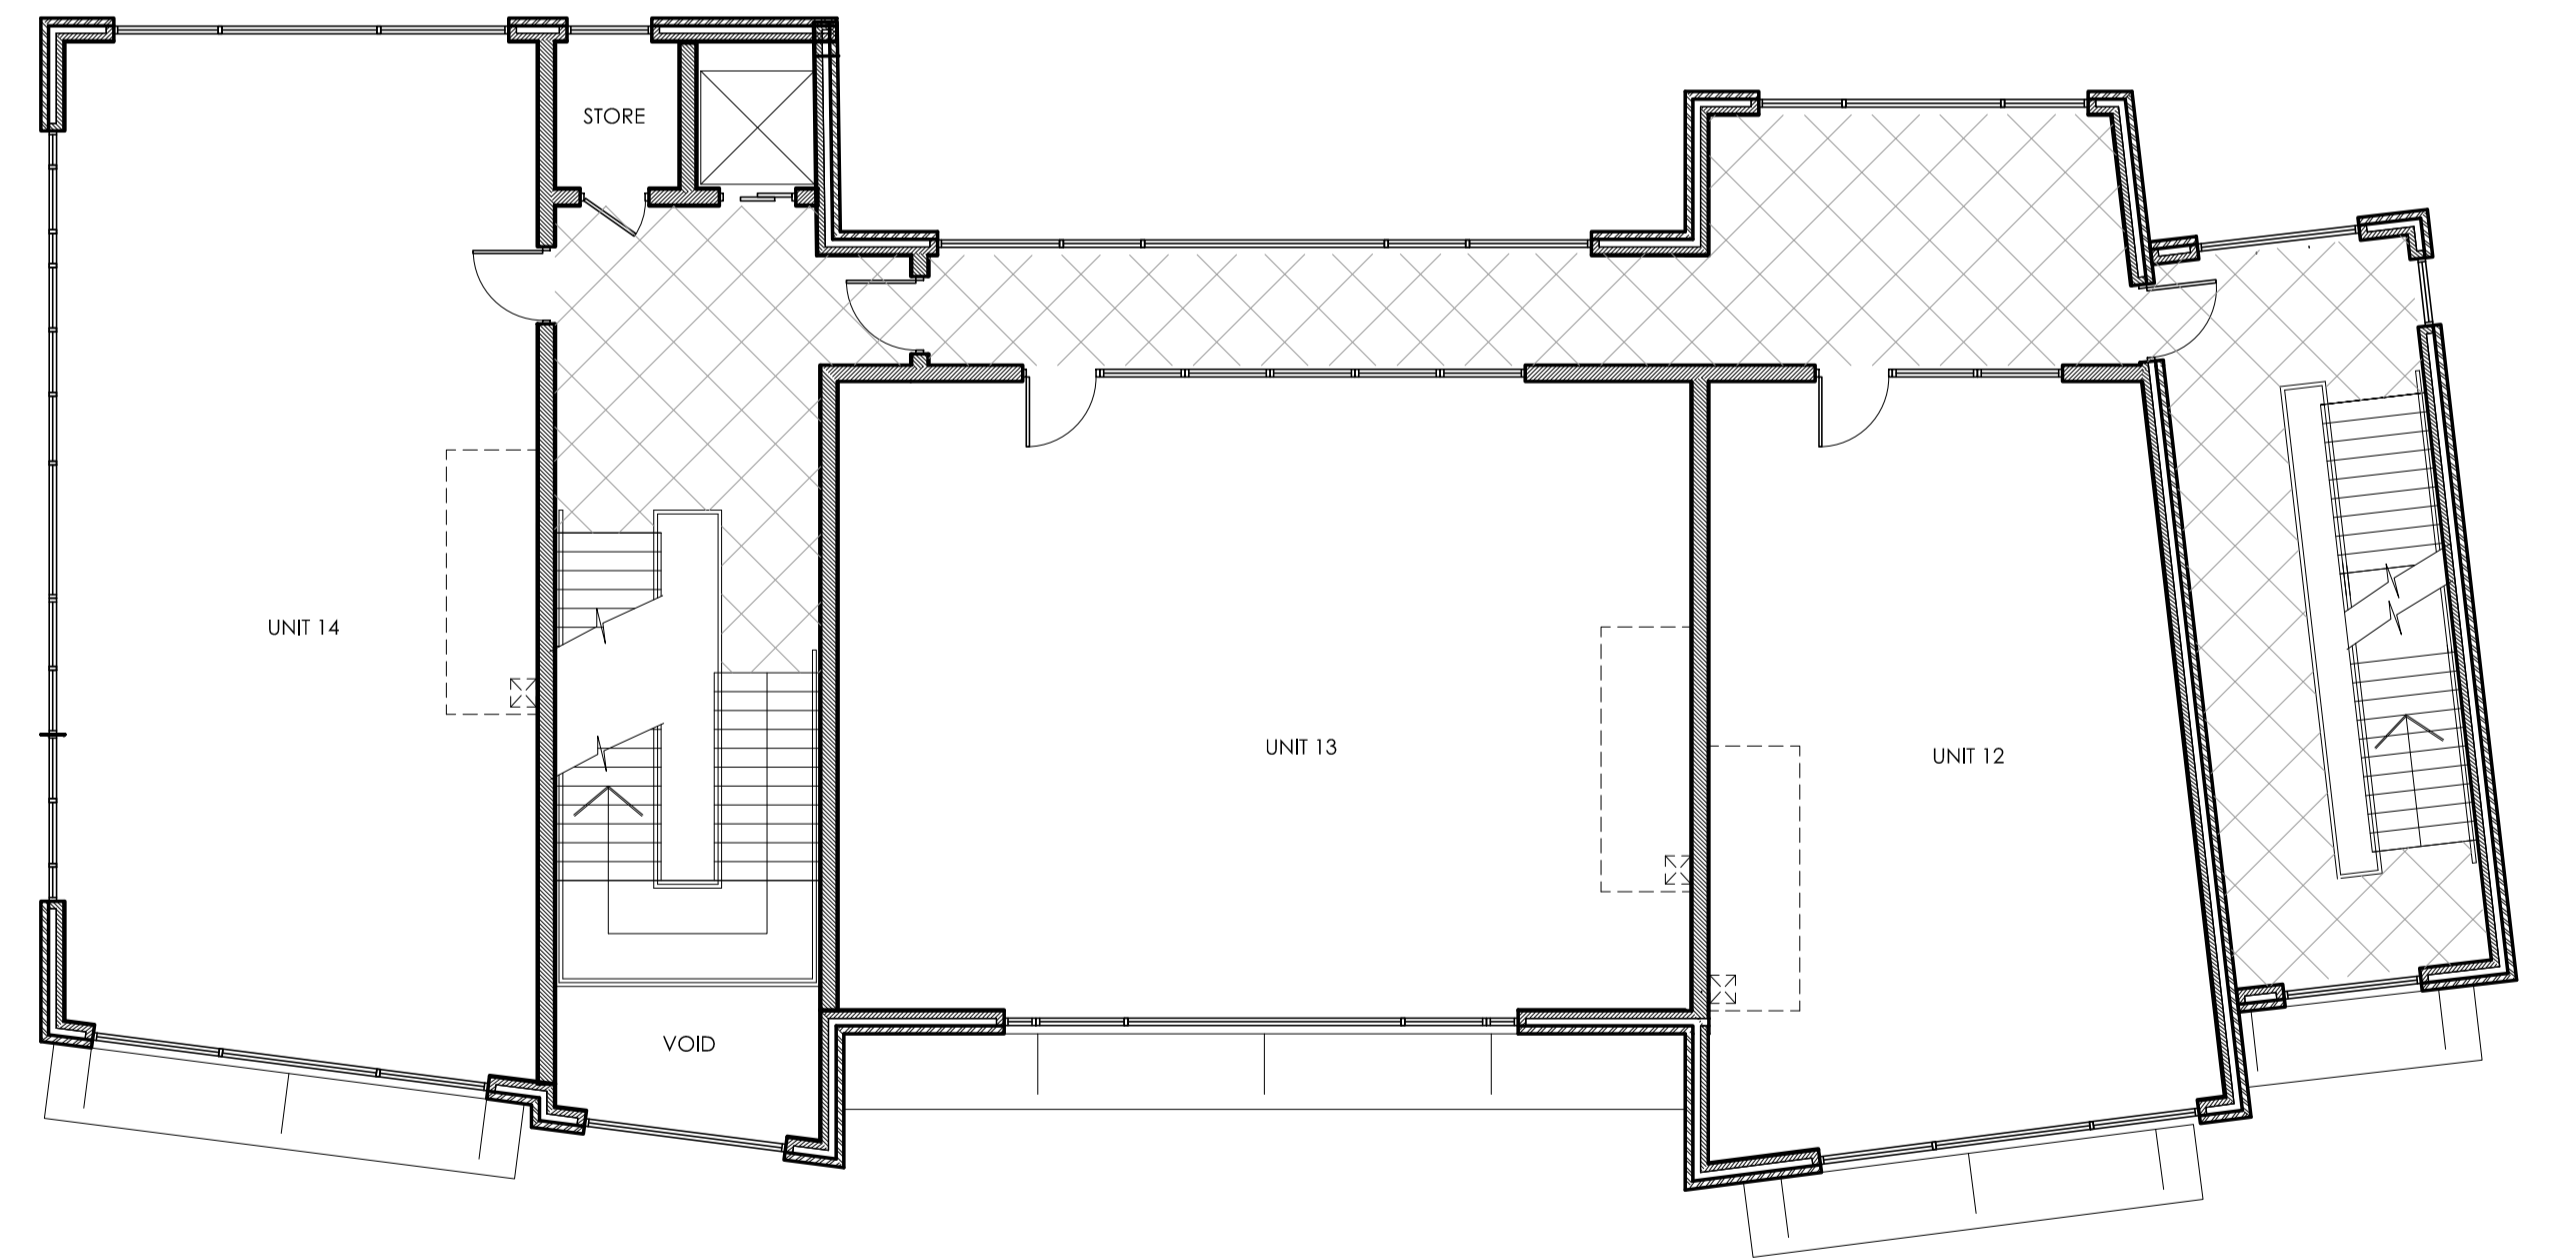

THIRD FLOOR PLAN
CLASS B1(b), B1(c) & B2 UNITS

BLOCK A

REVISION	A	MARCH 15	INCREASED COMMERCIAL AREAS	SMK	
CLIENT	FOLD HA			DRAWN	
PROJECT	Visteon Factory Site				
DRAWING	FLOOR PLANS - COMMERCIAL BLOCK A				
DATE	MAR 15				
SCALE	1:100	DRAWN	SMK	CHECKED	SMK
DRG. NO.	4531-P-301	REVISION	A		

ARCHITECTS
ARCHITECTS - PLANNERS - PROJECT MANAGERS
2nd FLOOR, ALFRED HOUSE,
21 ALFRED STREET, BELFAST, BT2 8ED
TEL: +44 (0)28 9044 5930
E: initial.surname@jpp-architects.com
30 NORTHWOOD COURT, DUBLIN 9
TEL: +353 (0) 1894 0100
E: initial.surname@jpp-architects.net