


**GROUND FLOOR PLAN**  
CLASS B1(b), B1(c) & B2 UNITS

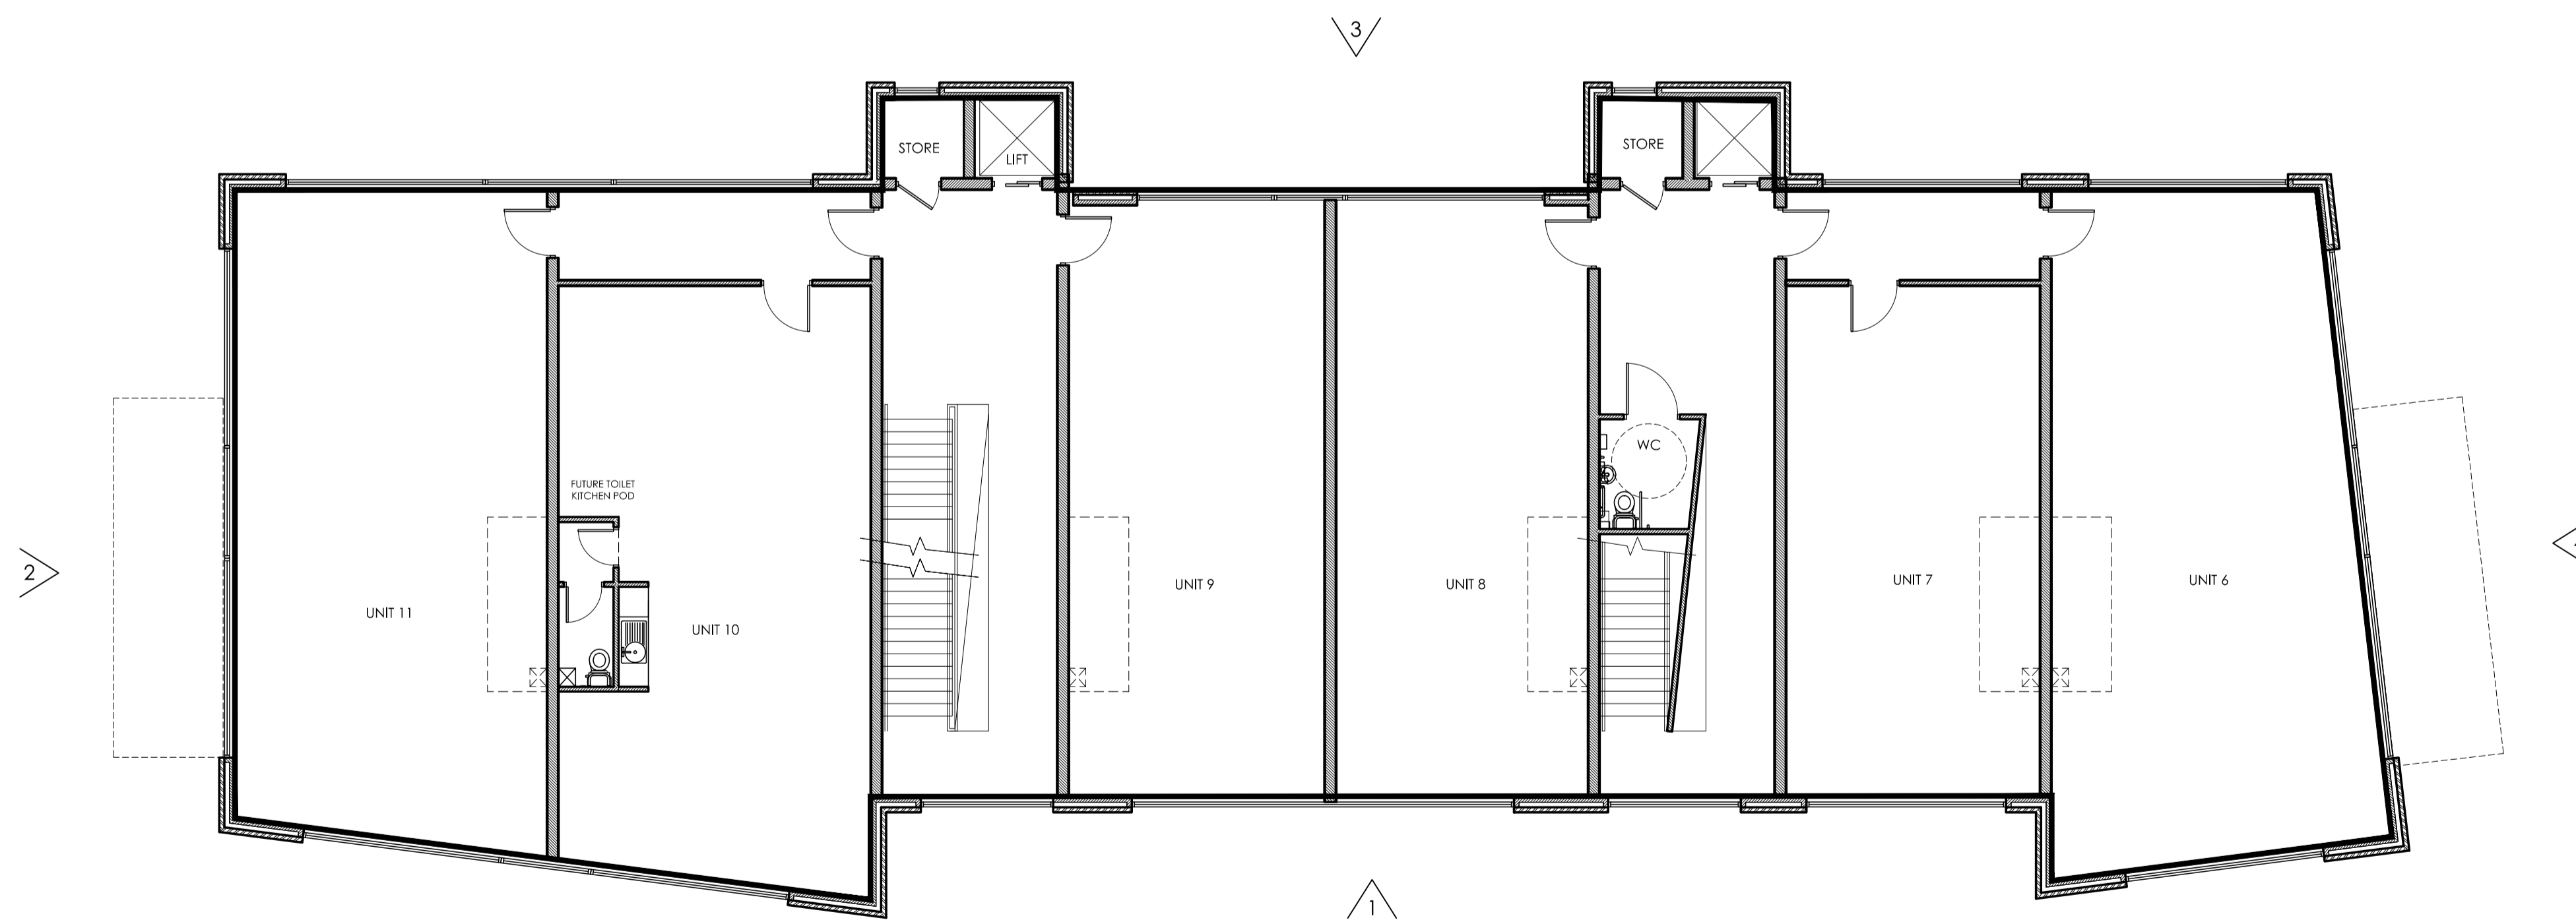

**FIRST FLOOR PLAN**  
CLASS B1(b), B1(c) & B2 UNITS

**BLOCK B**

| REVISION   | DATE  | COMMENT                    | DRAWN | CHECKED | DATE |        |         
|---|
| A  | MAR 15  | INCREASED COMMERCIAL AREAS | |
| <table border="1"> <tr> <td>CLIENT</td> <td colspan="5">FOLD HA</td> </tr> <tr> <td>PROJECT</td> <td colspan="5">Visteon Factory Site</td> </tr> <tr> <td>DRAWING</td> <td colspan="5">GROUND &amp; FIRST FLOOR PLANS - COMMERCIAL BLOCK B</td> </tr> <tr> <td>DATE</td> <td colspan="5">Mar 2015</td> </tr> <tr> <td>SCALE</td> <td>1:100@ A1</td> <td>DRAWN</td> <td>SMCK</td> <td>CHECKED</td> <td>SMCK</td> </tr> <tr> <td>DRG. NO.</td> <td>4531-P-302</td> <td>REVISION</td> <td colspan="3">A</td> </tr> </table> |   |                            |       |         |      | CLIENT | FOLD HA |  |  |  |  | PROJECT | Visteon Factory Site |  |  |  |  | DRAWING | GROUND & FIRST FLOOR PLANS - COMMERCIAL BLOCK B |  |  |  |  | DATE | Mar 2015 |  |  |  |  | SCALE | 1:100@ A1 | DRAWN | SMCK | CHECKED | SMCK | DRG. NO. | 4531-P-302 | REVISION | A |  |  |
| CLIENT   | FOLD HA   | |
| PROJECT  | Visteon Factory Site                            | |
| DRAWING  | GROUND & FIRST FLOOR PLANS - COMMERCIAL BLOCK B | |
| DATE   | Mar 2015  | |
| SCALE  | 1:100@ A1                                       | DRAWN                      | SMCK  | CHECKED | SMCK |        |         
| DRG. NO.   | 4531-P-302                                      | REVISION                   | A     |         |      
| <p><b>ARCHITECTS</b>   PLANNERS   PROJECT MANAGERS</p> <p>21 ALFRED STREET, BELFAST, BT2 8ED<br/>                 TEL: +44 (0)28 9044 9930<br/>                 E: info@sumame@jp-architects.com</p> <p>30 NORTHWOOD COURT, DUBLIN 9<br/>                 TEL: +353 (0) 1894 0100<br/>                 E: info@sumame@jp-architects.net</p>  | |