



SECOND FLOOR PLAN
CLASS B1(b), B1(c) & B2 UNITS

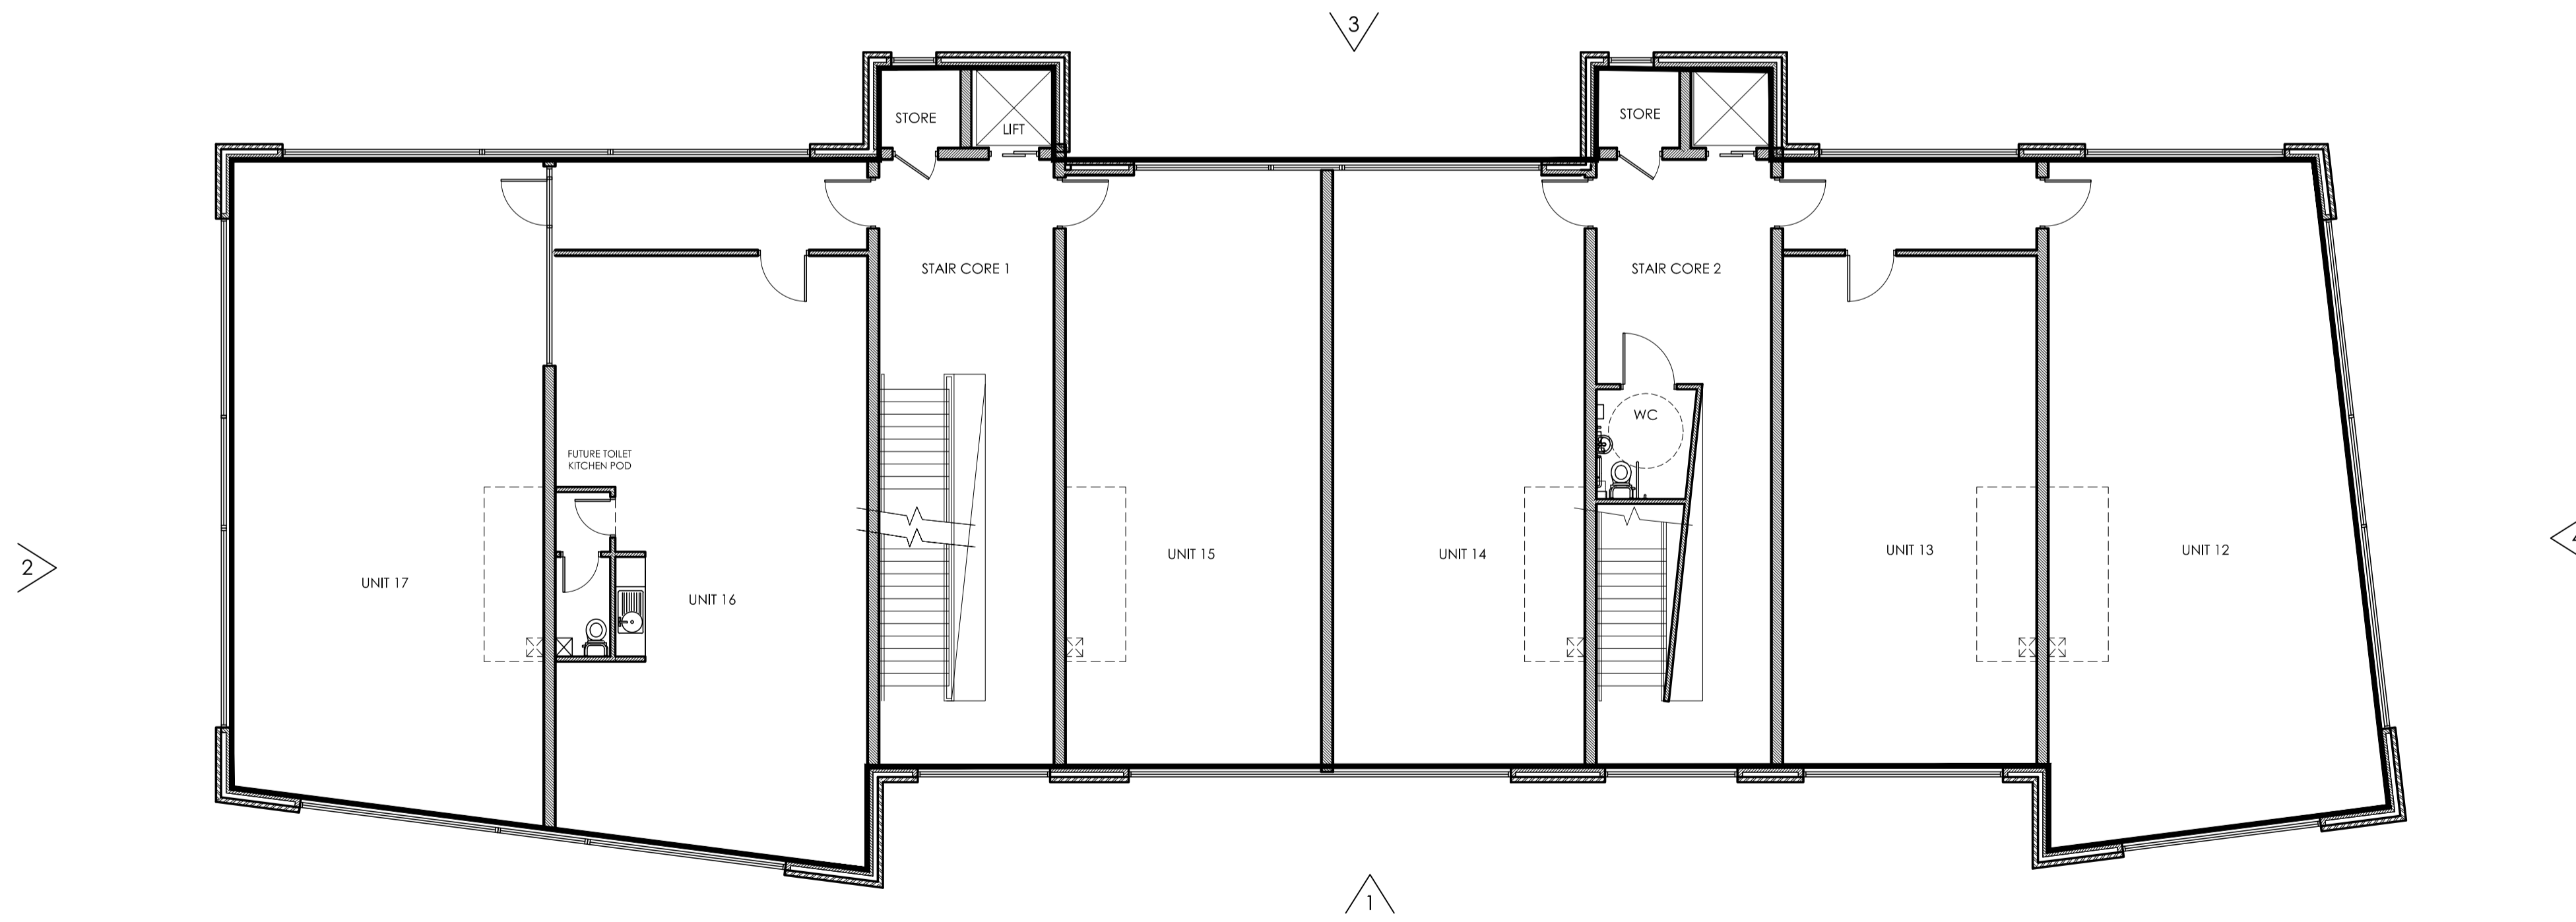

THIRD FLOOR PLAN
CLASS B1(b), B1(c) & B2 UNITS

BLOCK B

REVISION	DATE	COMMENT	SMCK	DRAWN
A	MAR 15	INCREASED COMMERCIAL AREAS		
CLIENT FOLD HA				
PROJECT Visteon Factory Site				
DRAWING SECOND & THIRD FLOOR PLANS - COMMERCIAL BLOCK B				
DATE Mar 2015				
SCALE 1:100@ A1	DRAWN SMCK	CHECKED SMCK		
DRG. NO. 4531-P-303	REVISION A			
 ARCHITECTS ARCHITECTS . PLANNERS . PROJECT MANAGERS 2nd FLOOR, ALFRED HOUSE, 21 ALFRED STREET, BELFAST, BT2 8ED TEL: +44 (0)28 9044 9930 E: info@jjsuriname@jjs-architects.com 30 NORTHWOOD COURT, DUBLIN 9 TEL: +353 (0) 1894 0100 E: info@jjsuriname@jjs-architects.net				