
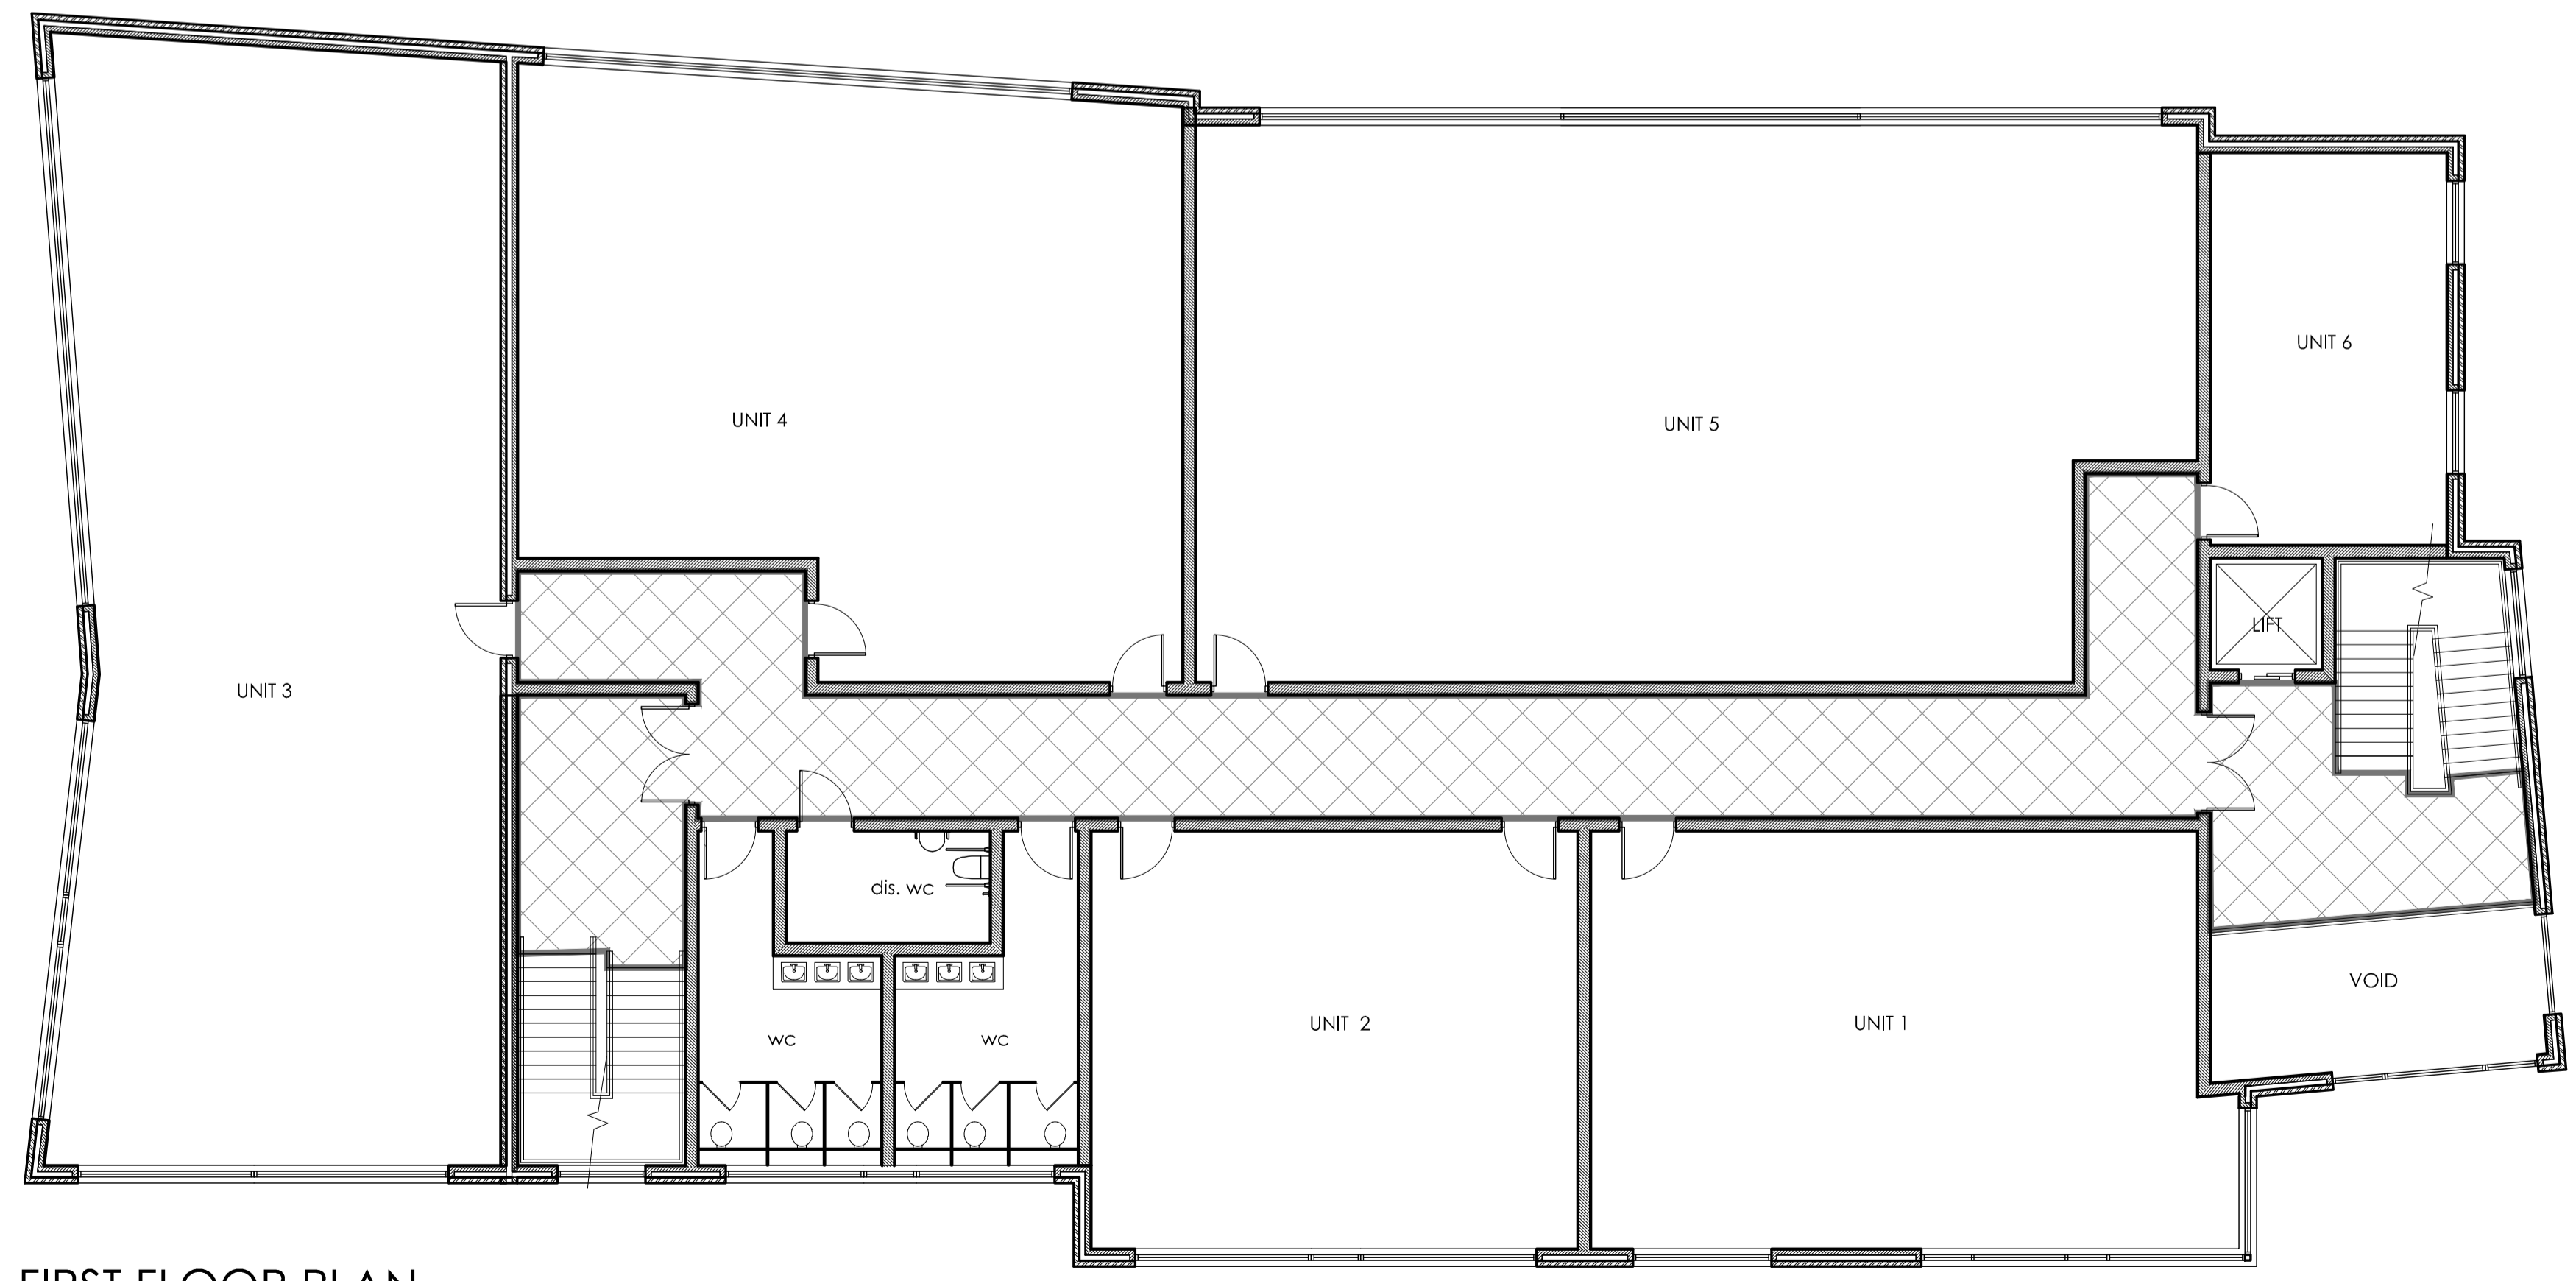


GROUND FLOOR PLAN
CLASS B1(b), B1(c) & B2 UNITS

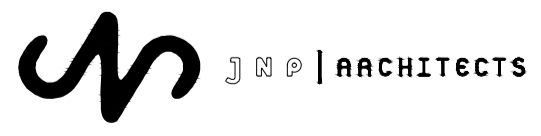

FIRST FLOOR PLAN
CLASS B1(b), B1(c) & B2 UNITS

BLOCK C

B	JUNE 15	COMMUNITY FACILITY OMITTED, COMMERCIAL AREA IN LIEU	HWAC
A	MARCH 15	INCREASED COMMERCIAL AREAS	SMK
REVISION	DATE	COMMENT	DRAWN
CLIENT	FOLD HA		
PROJECT	Visteon Factory Site		
DRAWING	GROUND & FIRST FLOOR PLANS - COMMERCIAL BLOCK C		
DATE	MAR 15		
SCALE	1:100	DRAWN SMK	CHECKED SMK
DRG. NO.	4531-P-305	REVISION B	
 ARCHITECTS, PLANNERS, PROJECT MANAGERS 21 ALFRED STREET, BELFAST, BT2 8ED TEL: +44 (0)28 9044 5930 E: info@sumame@pp-architects.com 30 NORTHWOOD COURT, DUBLIN 9 TEL: +353 (0) 1894 0100 E: info@sumame@pp-architects.net			