


FIRST FLOOR PLAN

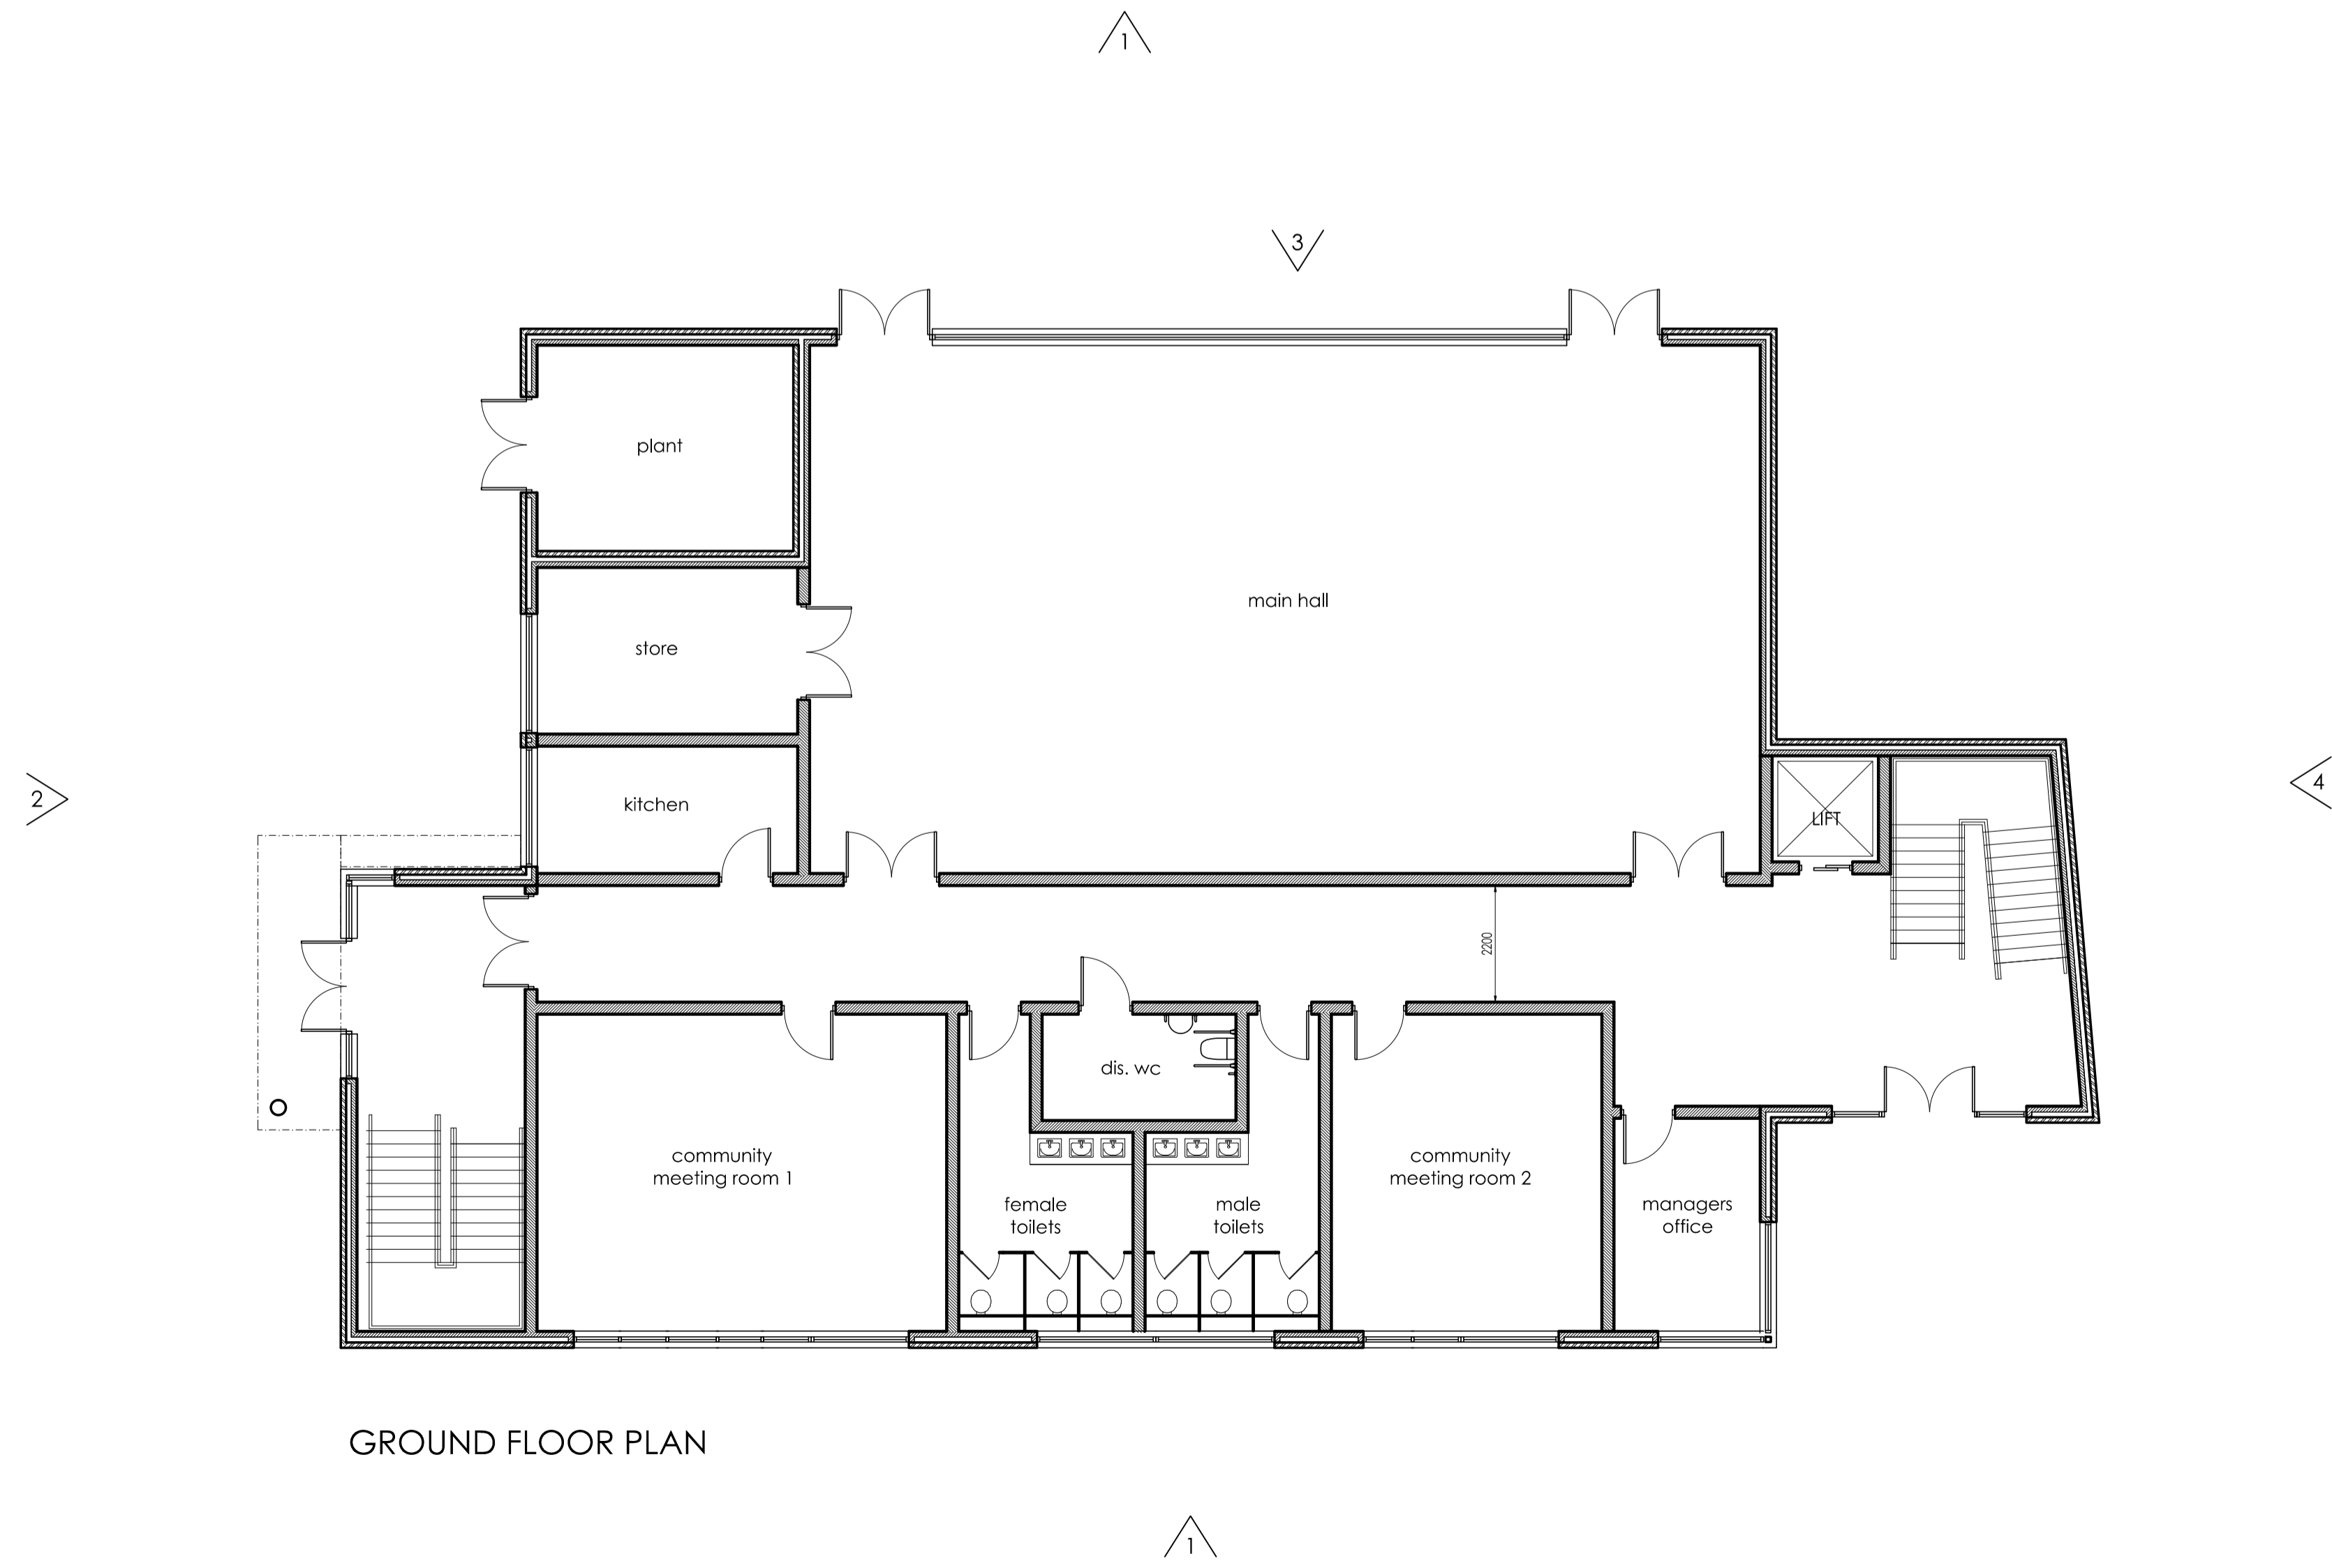

GROUND FLOOR PLAN

PRELIMINARY
25.8.15

COMMUNITY CENTRE

REVISION	DATE	COMMENT	DRAWN
CLIENT	FOLD HA		
PROJECT	Visteon Factory Site		
DRAWING	GROUND & FIRST FLOOR PLANS - COMMUNITY CENTRE		
DATE	AUG 15		
SCALE	1:100 @ A1	DRAWN: MM	CHECKED: SMK
DRG. NO.	4531-P-308	REVISION	

ARCHITECTS
ARCHITECTS . PLANNERS . PROJECT MANAGERS
2nd FLOOR ALFRED HOUSE
21 ALFRED STREET, BELFAST, BT2 8ED
TEL: +44 (0)28 9044 9930
E: info@sumame@pp-architects.com
30 NORTHWOOD COURT, DUBLIN 9
TEL: +353 (0) 1 894 0100
E: info@sumame@pp-architects.net