




ELEVATION 1







ELEVATION 2

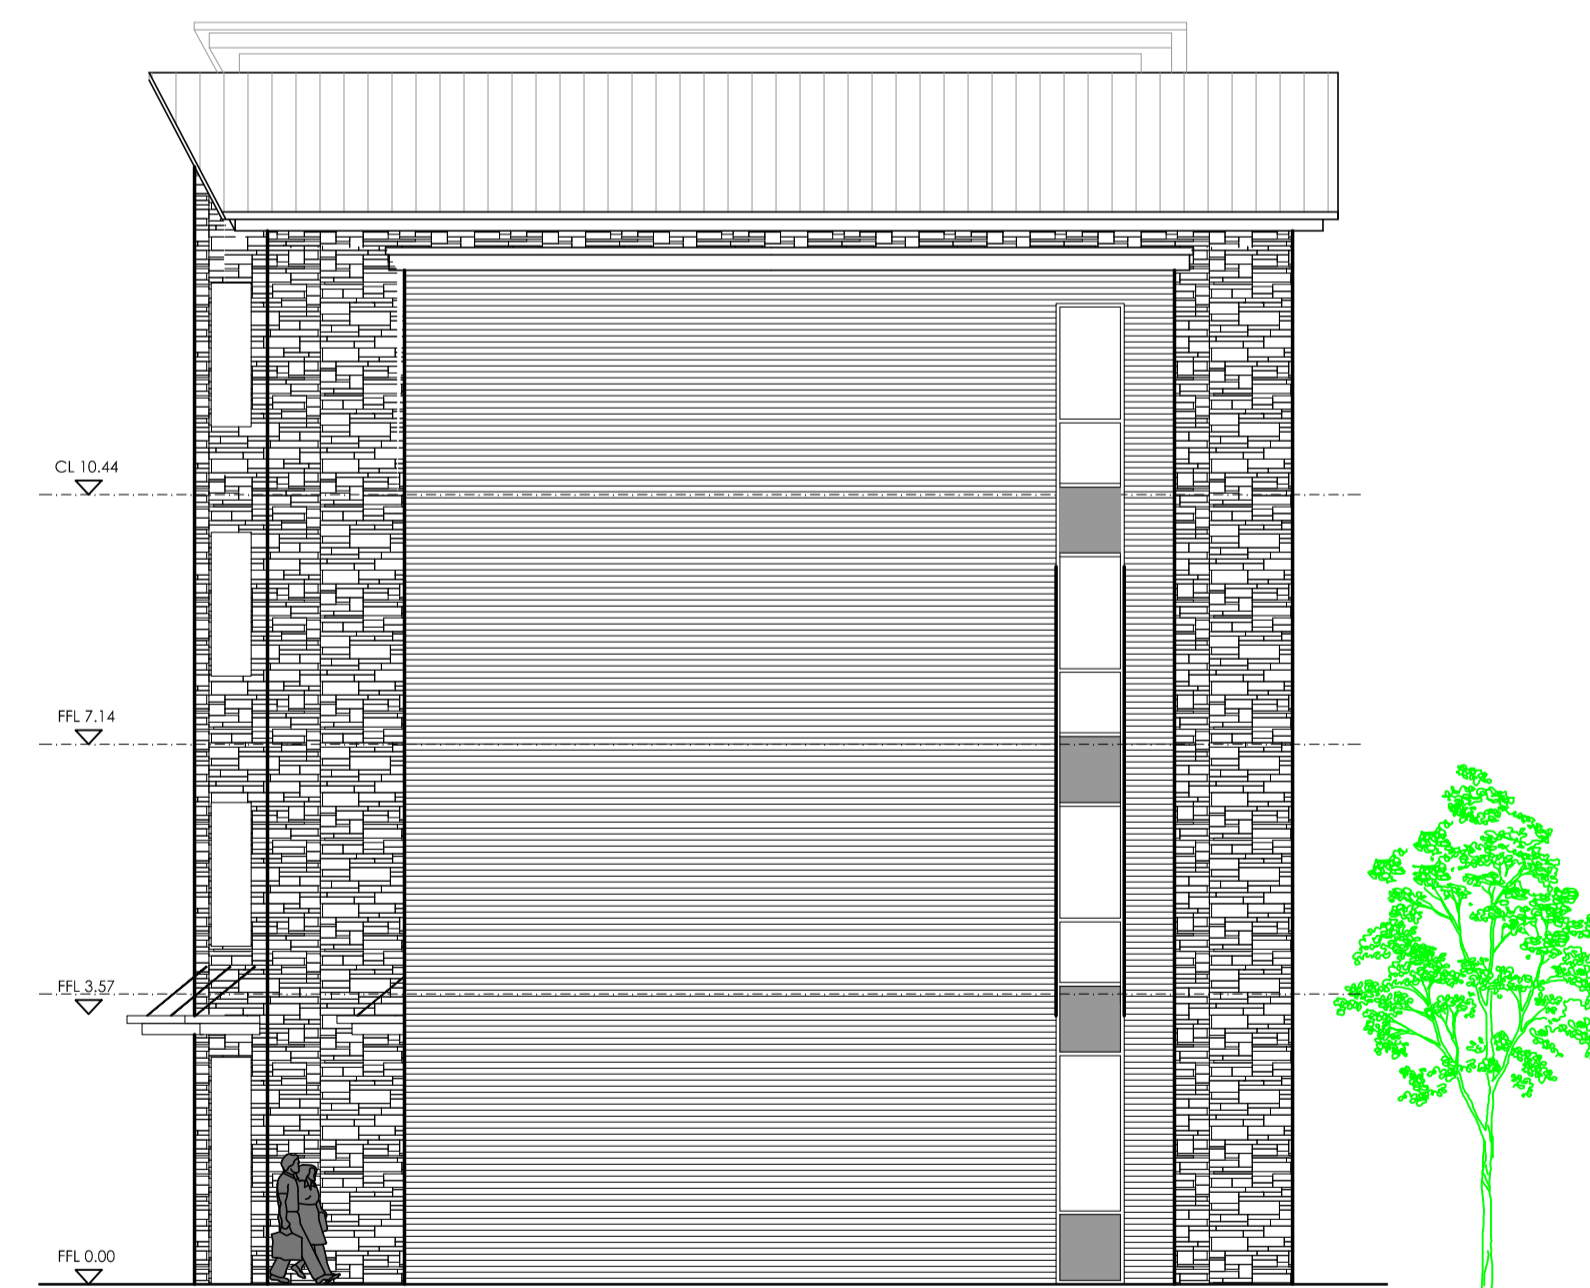

ELEVATION 3

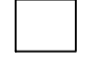


ELEVATION 4

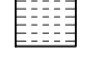FINISHES	
ROOFS	- GREY METAL STANDING SEAM TO PITCHED ROOFS
FASCIAS / SOFFITS	- GREY POLYESTER POWDER COATED ALUMINIUM
WINDOWS	- GREY POLYESTER POWDER COATED ALUMINIUM WITH MATCHING ALUMINIUM INFILL PANELS
DOORS	- GREY POLYESTER POWDER COATED ALUMINIUM
WALLS	-  CREAM THROUGH COLOUR RENDER
	-  NATURAL STONE EFFECT CLADDING SYSTEM
	-  RED FACING BRICK
	-  BEIGE MULTI-STOCK FACING BRICK

BLOCK A

A	MARCH 15	INCREASED COMMERCIAL AREAS	SMK
REVISION	DATE	COMMENT	DRAWN
CLIENT	FOLD HA		
PROJECT	Visteon Factory Site		
DRAWING	ELEVATIONS - COMMERCIAL BLOCK A		
DATE	MAR 15		
SCALE	1:100	DRAWN SMK	CHECKED SMK
DRG. NO.	4531-P-300	REVISION	A



**ARCHITECTS** · PLANNERS · PROJECT MANAGERS  
 2nd FLOOR ALFRED HOUSE,  
 21 ALFRED STREET, BELFAST, BT2 8ED  
 TEL: +44 (0)28 9044 9930  
 E: initial.sumame@jpp-architects.com  
 30 NORTHWOOD COURT, DUBLIN 9  
 TEL: +353 (0) 1894 0100  
 E: initial.sumame@jpp-architects.net