

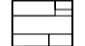




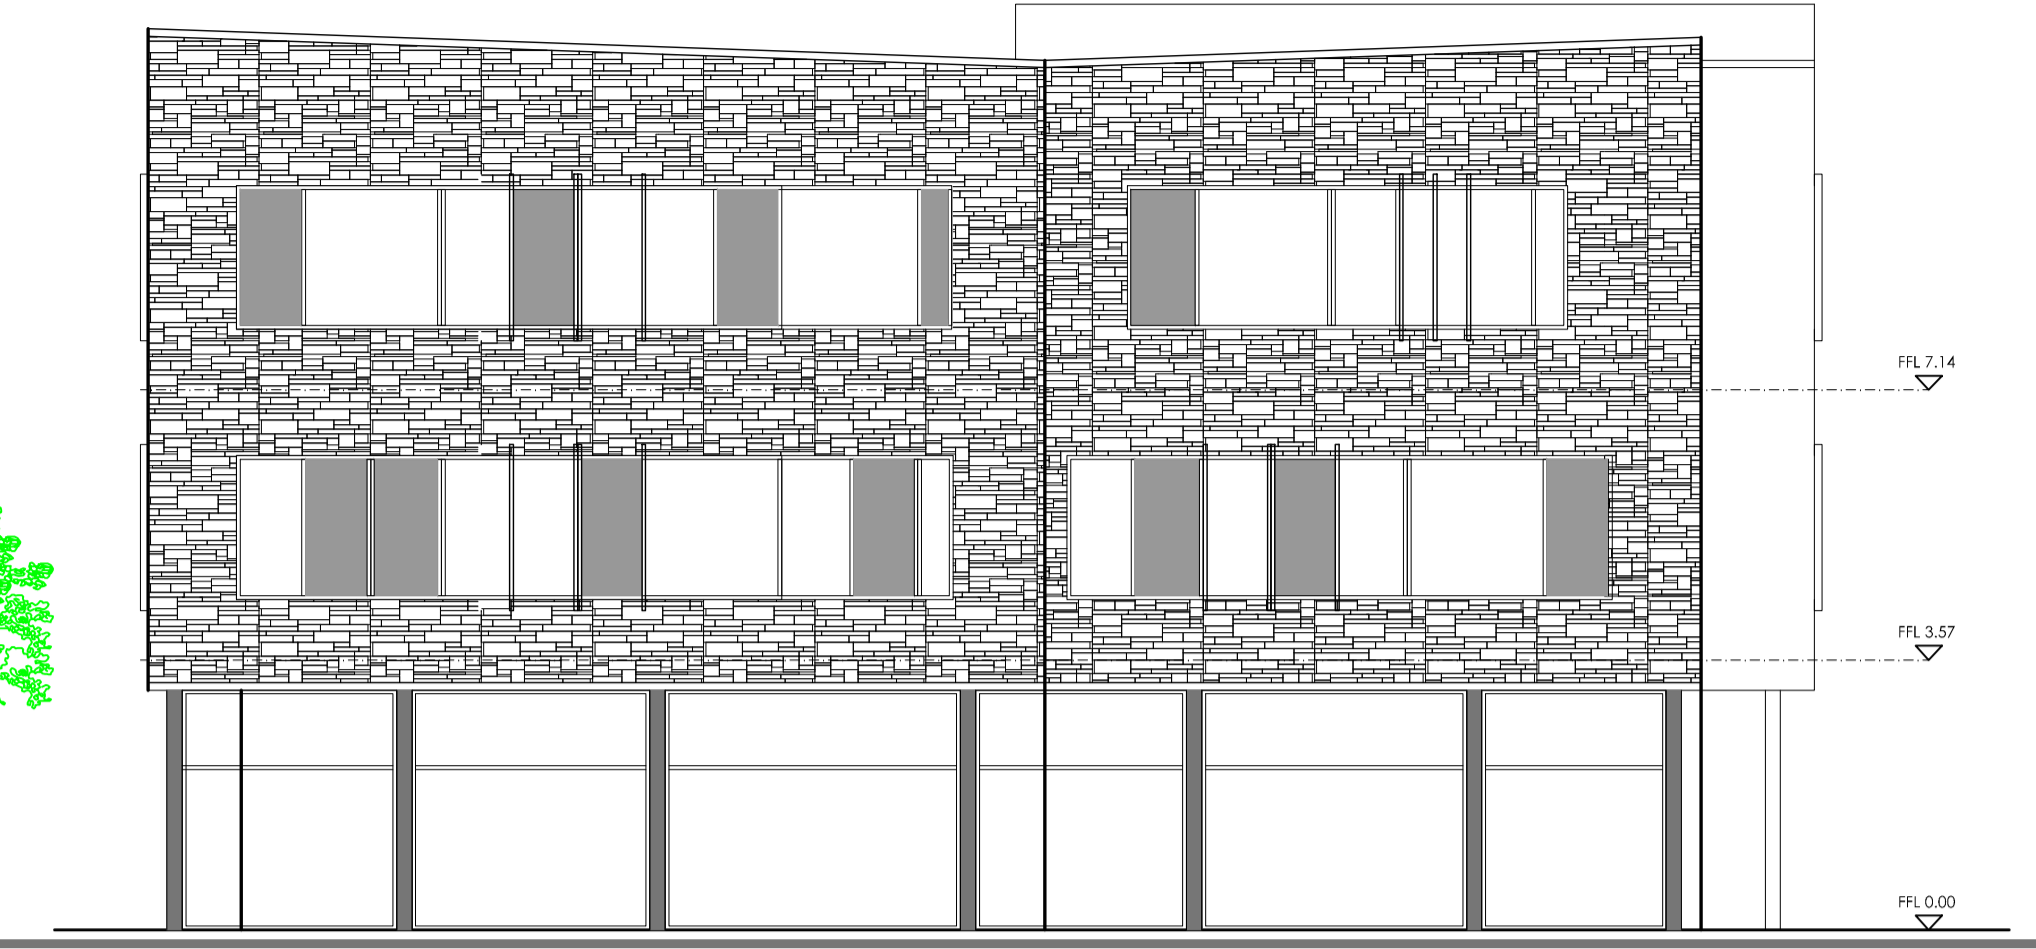

ELEVATION 1




ELEVATION 2

FINISHES	
ROOFS	- GREY METAL STANDING SEAM TO PITCHED ROOFS
FASCIAS / SOFFITS	- GREY POLYESTER POWDER COATED ALUMINIUM
WINDOWS	- GREY POLYESTER POWDER COATED ALUMINIUM WITH MATCHING ALUMINIUM INFILL PANELS
DOORS	- GREY POLYESTER POWDER COATED ALUMINIUM
WALLS	-  CREAM THROUGH COLOUR RENDER
	-  NATURAL STONE EFFECT CLADDING SYSTEM
	-  RED FACING BRICK
	-  BEIGE MULTI-STOCK FACING BRICK




ELEVATION 3

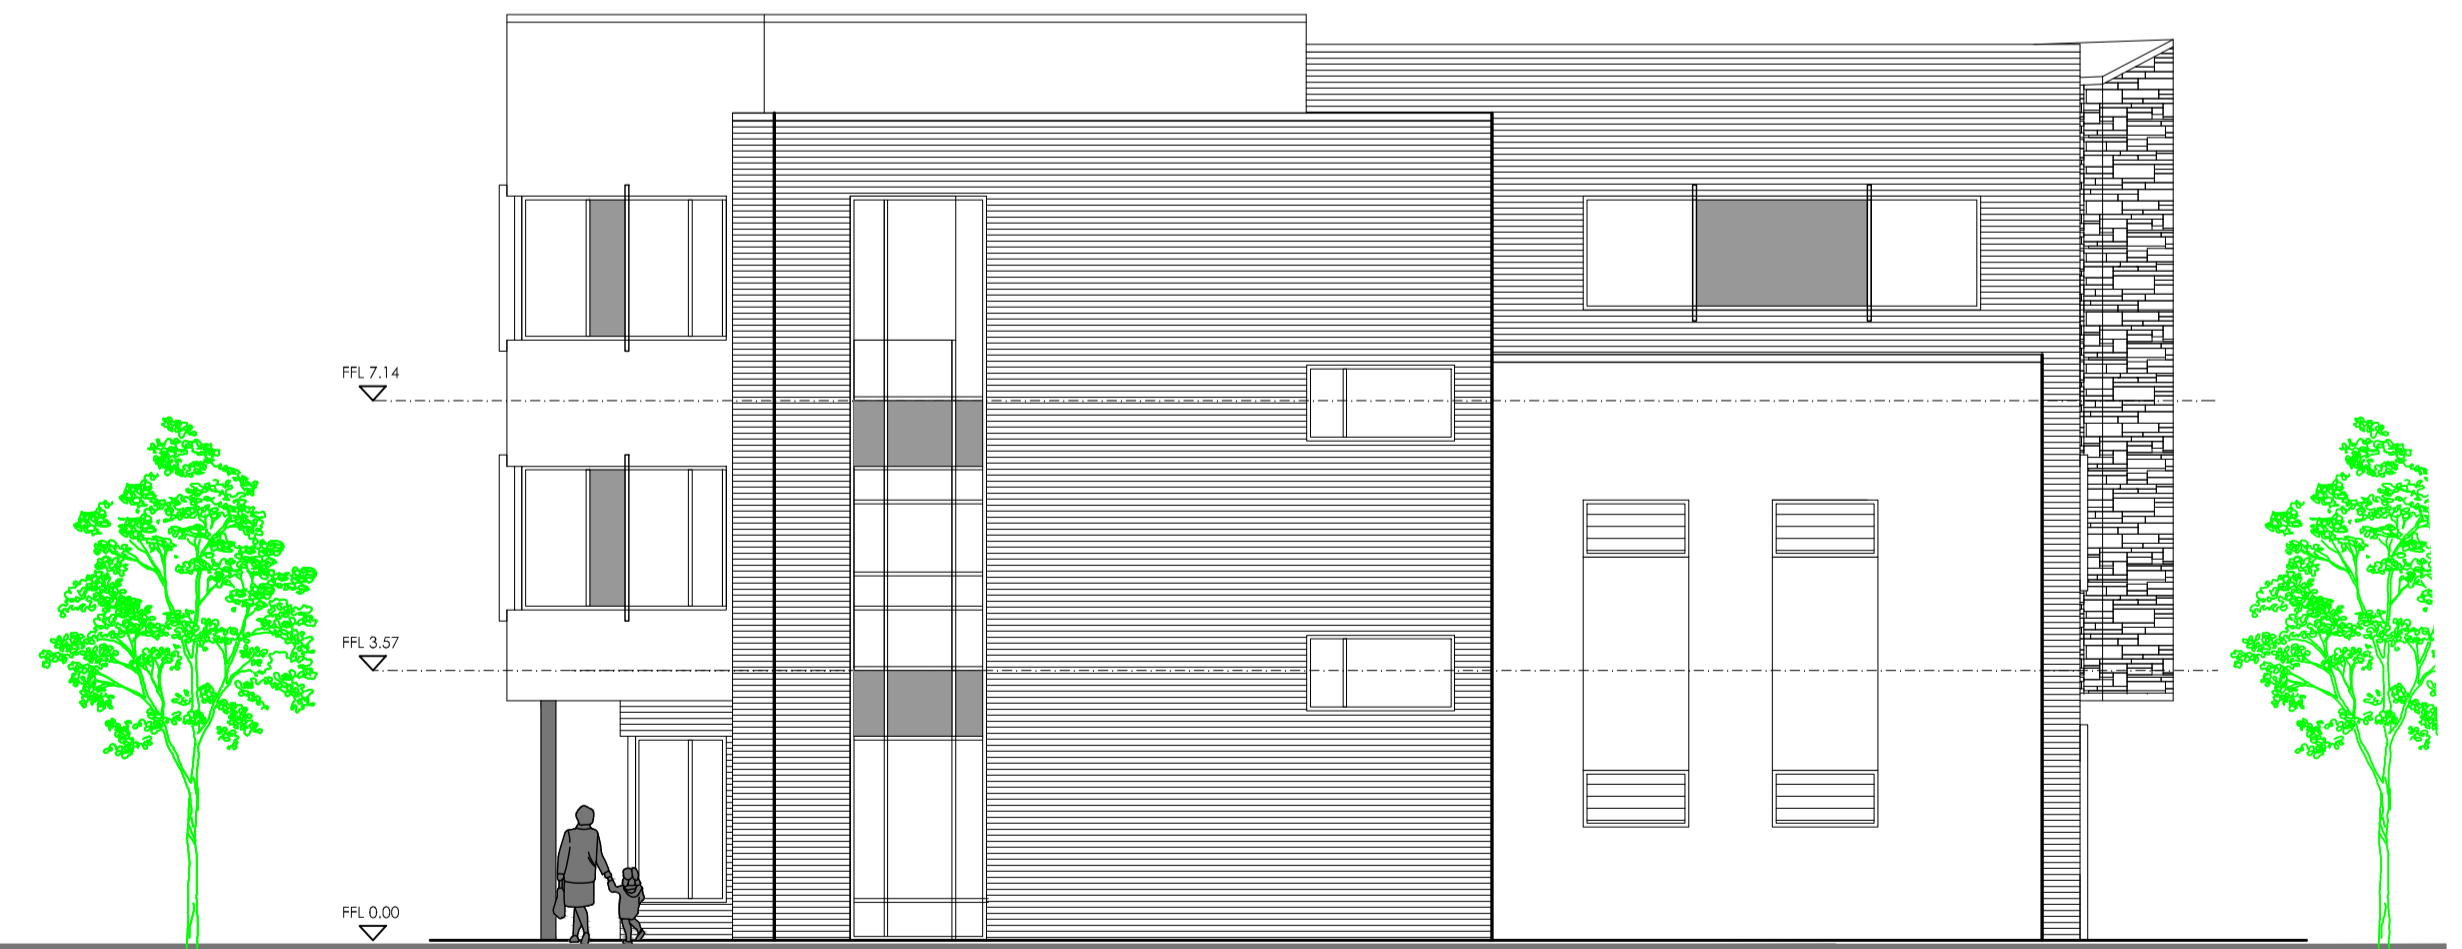

ELEVATION 4

BLOCK C

REV	DATE	DESCRIPTION	BY	CHECKED
B	JUNE 15	COMMUNITY FACILITY OMITTED, COMMERCIAL AREA IN LIEU		MMCC
A	MAR 15	INCREASED COMMERCIAL AREAS		SMK
REVISION	DATE	COMMENT		DRAWN
CLIENT	FOLD HA			
PROJECT	Visteon Factory Site			
DRAWING	ELEVATIONS - COMMERCIAL BLOCK C			
DATE	MAR 15			
SCALE	1:100	DRAWN	SMK	CHECKED
DRG. NO.	4531-P-307	REVISION	B	

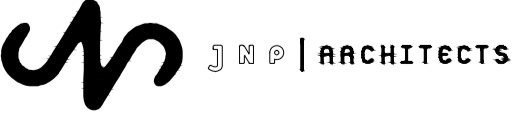

ARCHITECTS

ARCHITECTS . PLANNERS . PROJECT MANAGERS

2nd FLOOR, ALFRED HOUSE,
21 ALFRED STREET, BELFAST, BT2 8ED
TEL: +44 (0)28 9044 9930
E: info@sumome@jpp-architects.com

30 NORTHWOOD COURT, DUBLIN 9
TEL: +353 (0) 1894 0100
E: info@sumome@jpp-architects.net